

NEELSVILLE MS

Major Capital Project Update

Montgomery County Board of Education
December 2020


EXISTING SITE




PROPOSED SITE




EXISTING ELEVATIONS

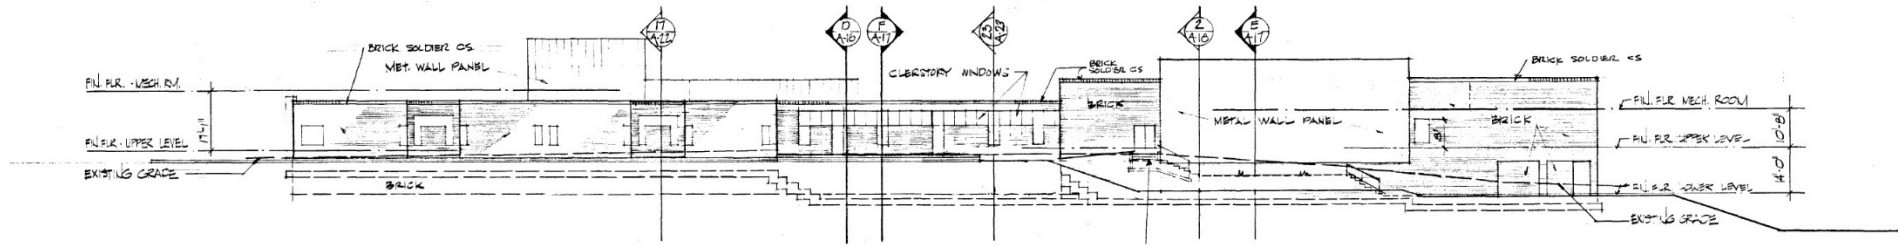


North Elevation

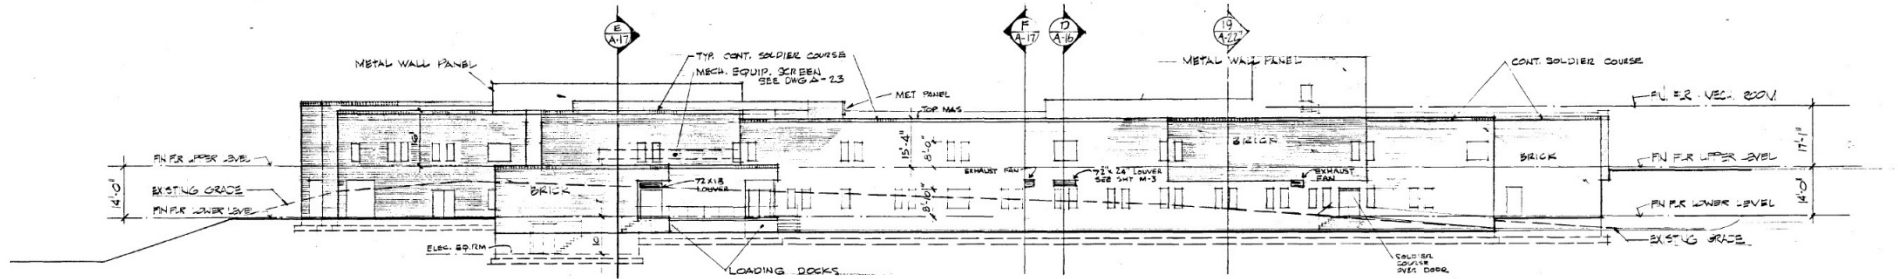


South Elevation

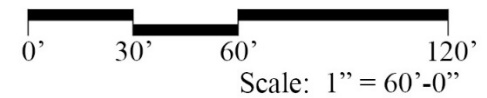


EXISTING ELEVATIONS

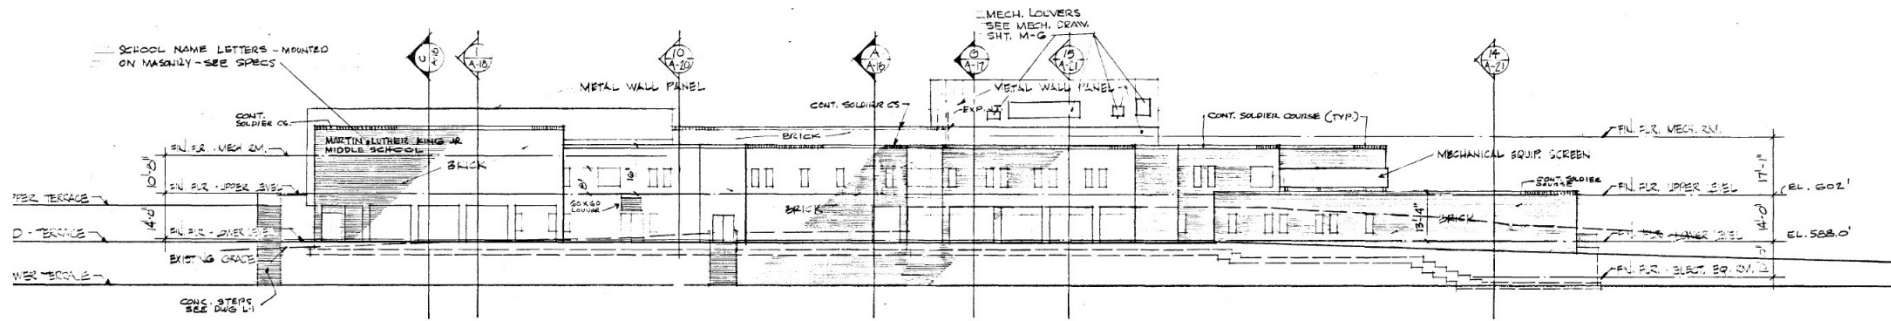

East Elevation

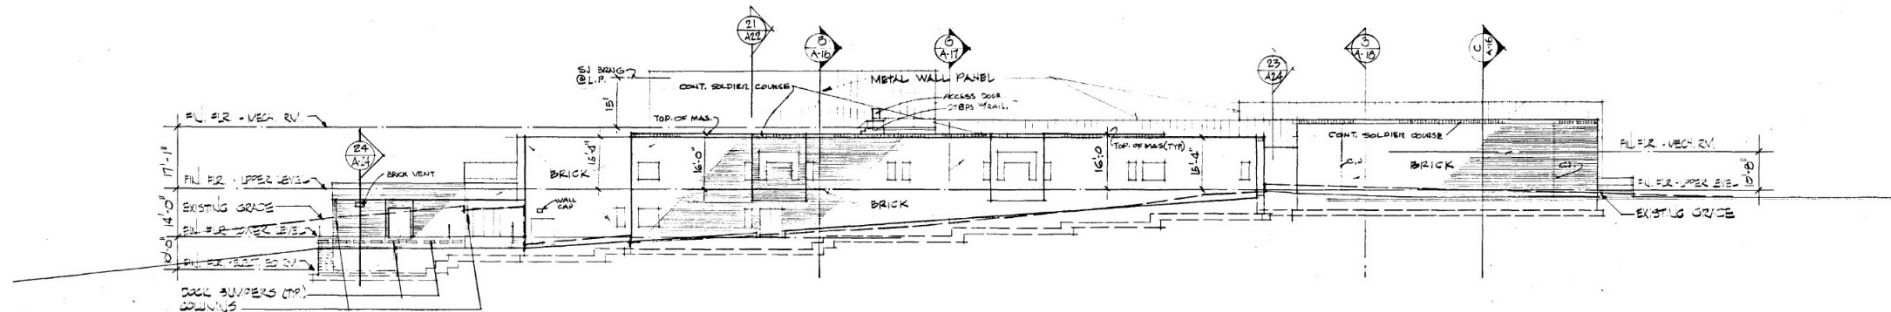

West Elevation

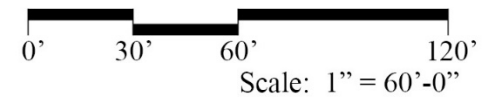

PROPOSED ELEVATIONS




NORTH ELEVATION




SOUTH ELEVATION

PROPOSED ELEVATIONS

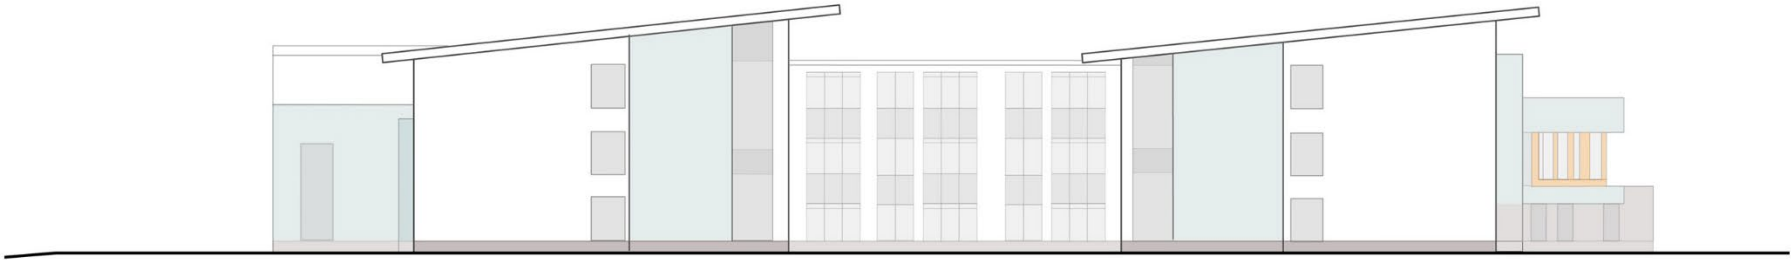

EAST ELEVATION

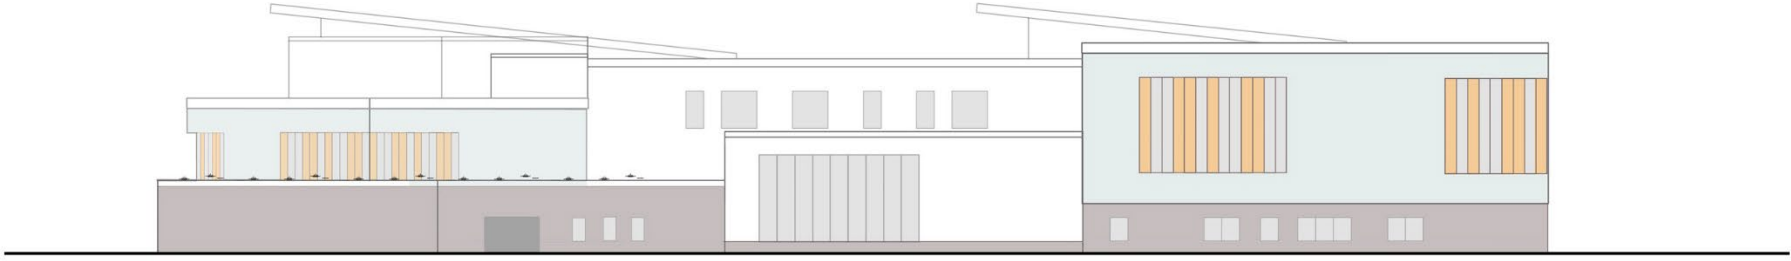

WEST ELEVATION

NORTH ENTRY PERSPECTIVE



SOUTH ENTRY PERSPECTIVE



EAST FAÇADE PERSPECTIVE



COURTYARD PERSPECTIVE

